

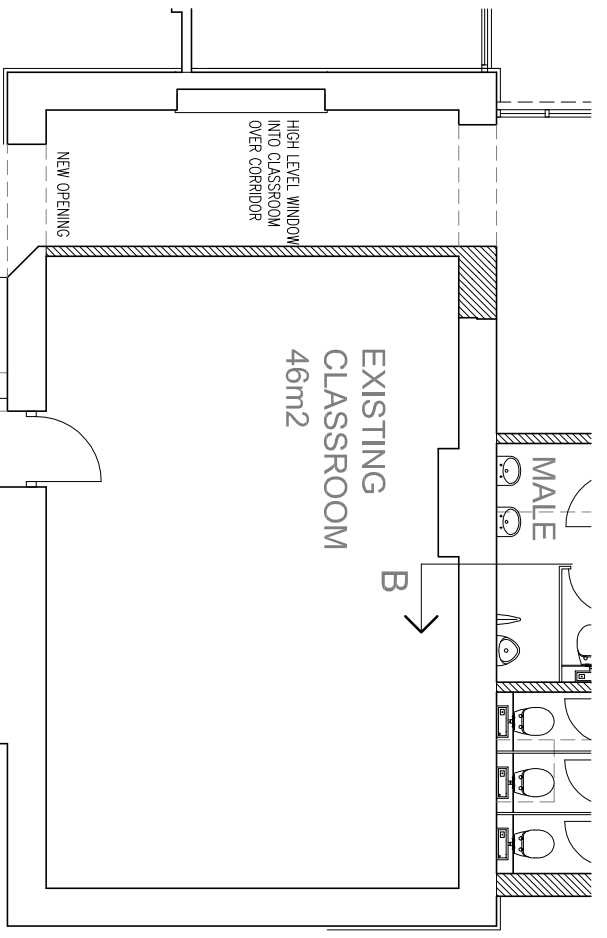
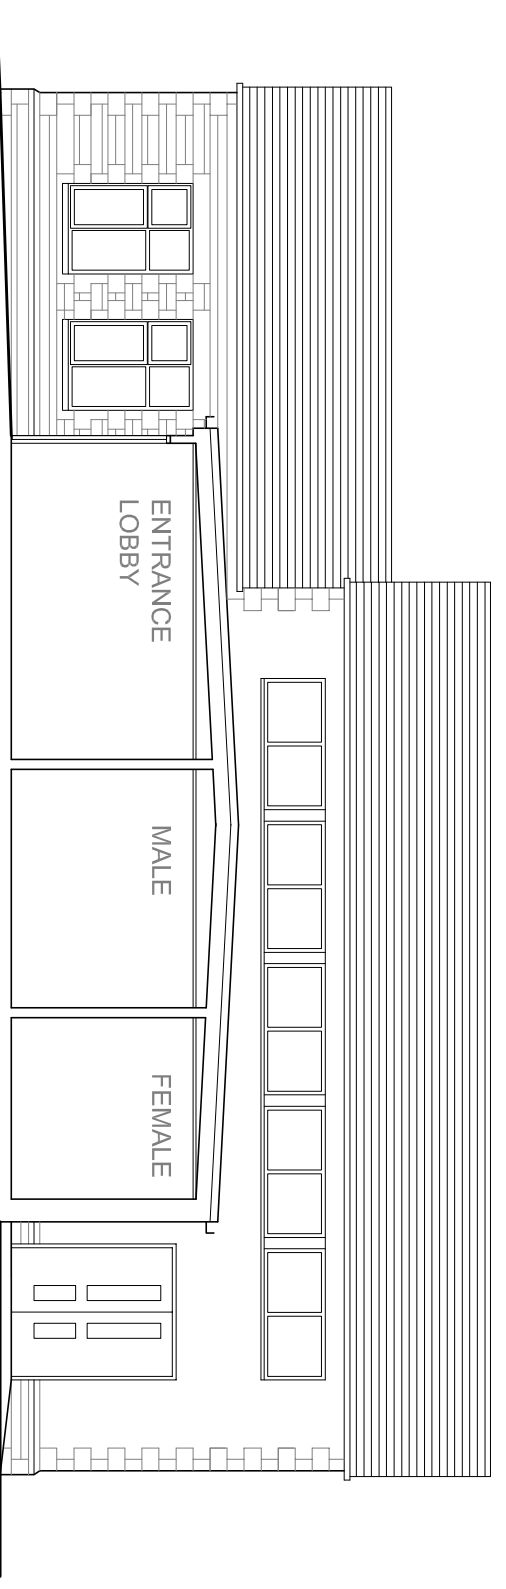
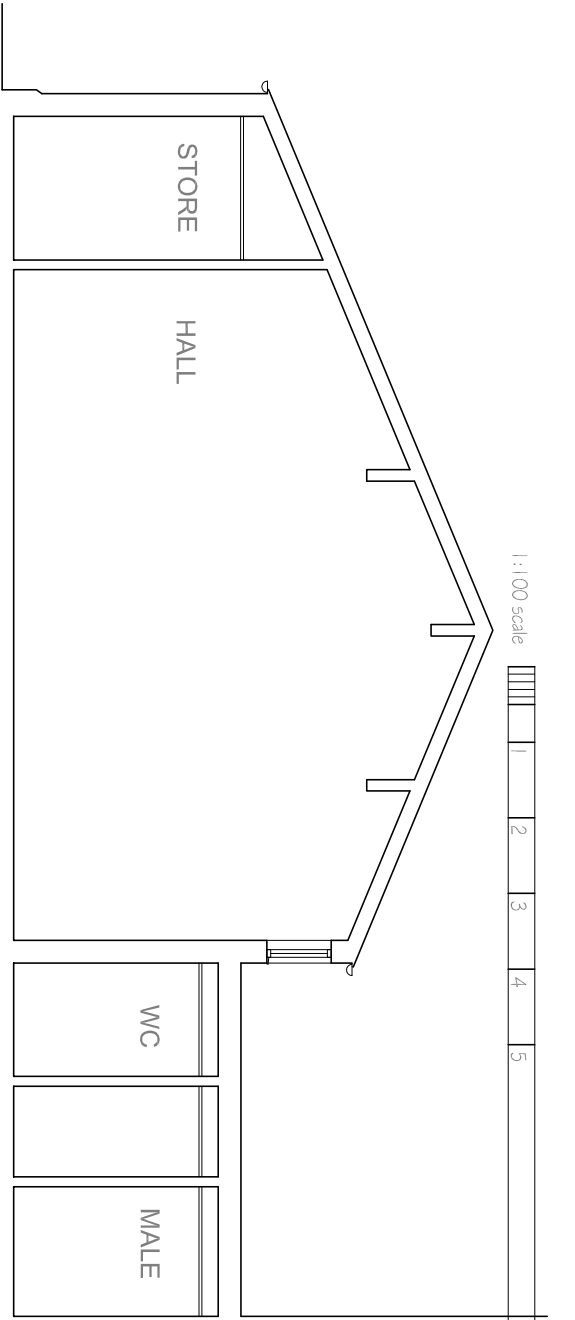


1:100 scale 1 2 3 4 5 10m

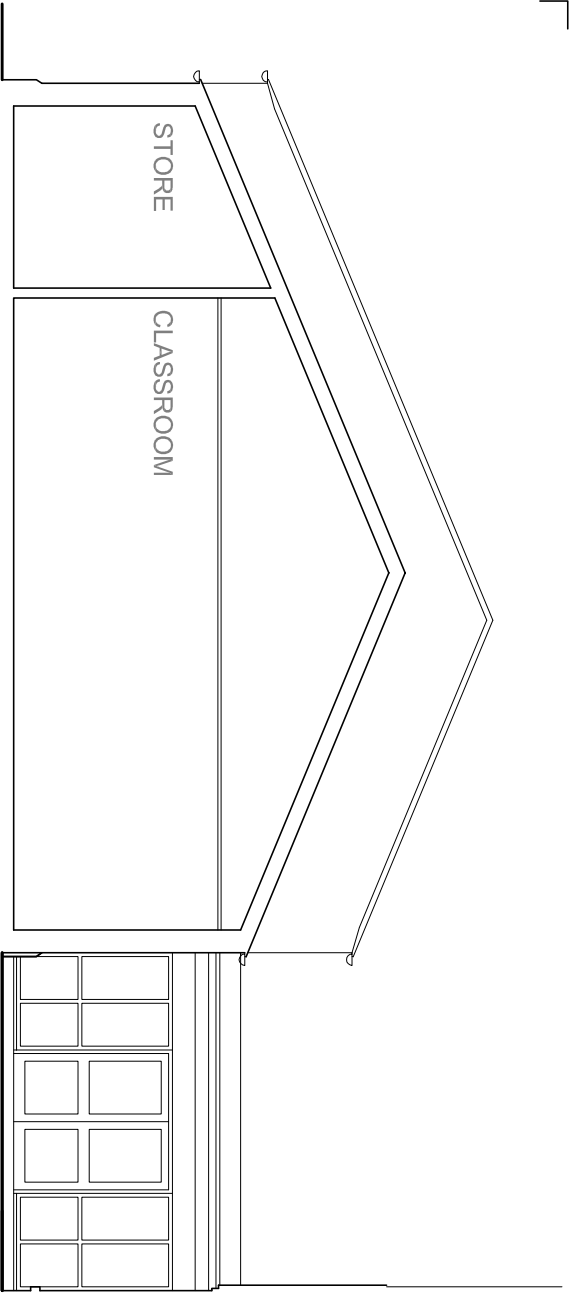

WORKS WITHIN EXISTING BUILDING

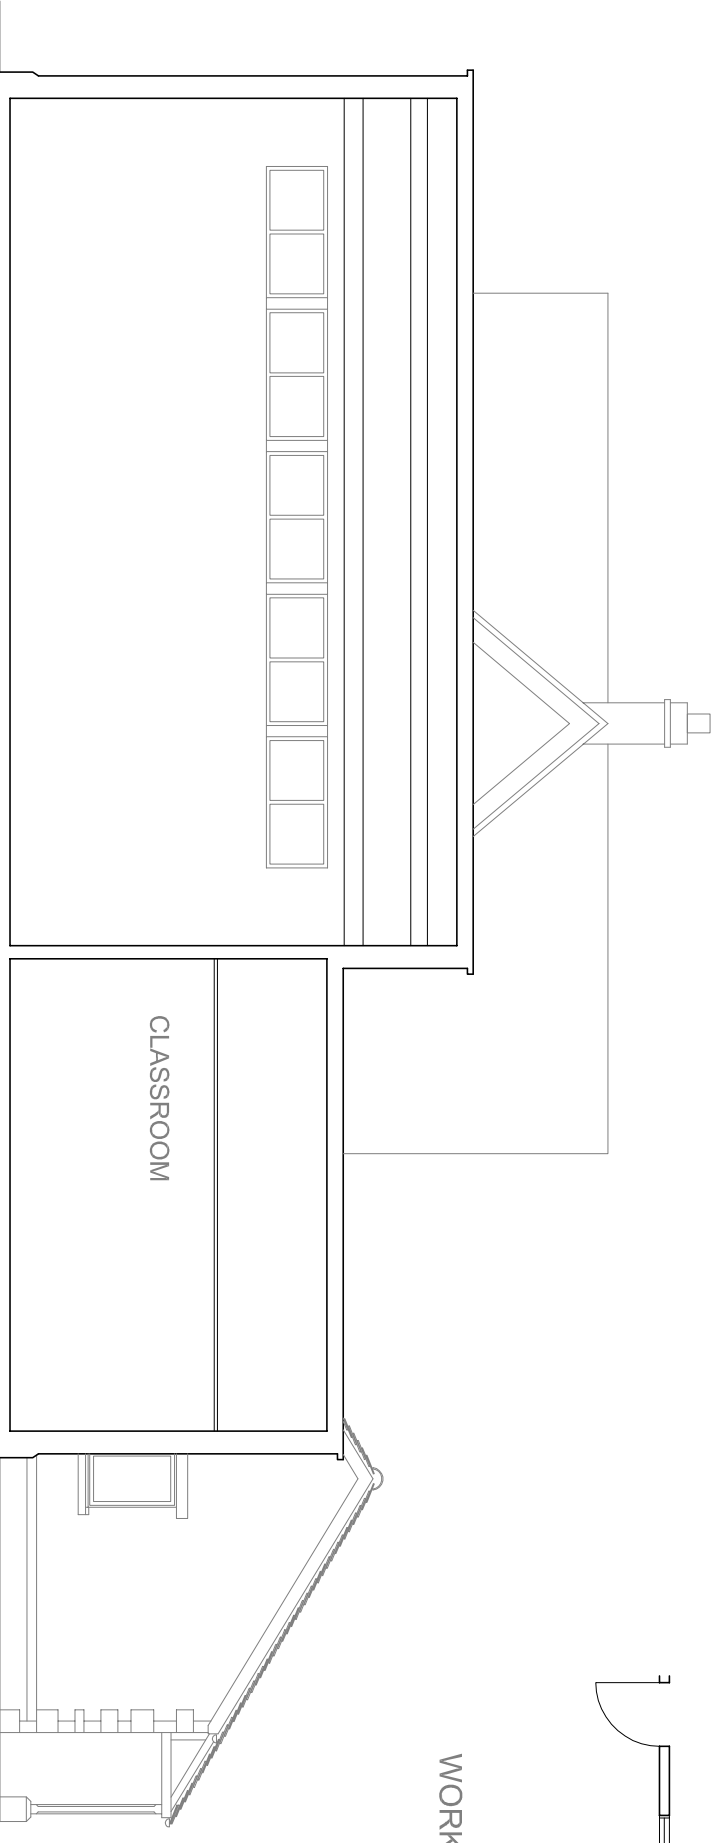

FEASIBILITY

client	Titchmarsh Primary School
Project	Proposed Extension
Drawings	Proposed Sections
Scale	1:100
Date	20.07.09.
Drawn by	09.07/05

CYMPBS
COLIN MOORE Architect

Lodge Barn, Lindsey Close
Woodmorton, Peterborough
PE8 5EW
Tel & Fax 01780 470636
email: cmoore@cypsarch.fsnet.co.uk